



D:\OneDrive - DGA\Documents\DRAWINGS\8511-1\wood\CP-99.rvt

① 007 SITE PLAN
1/16" = 1'-0"

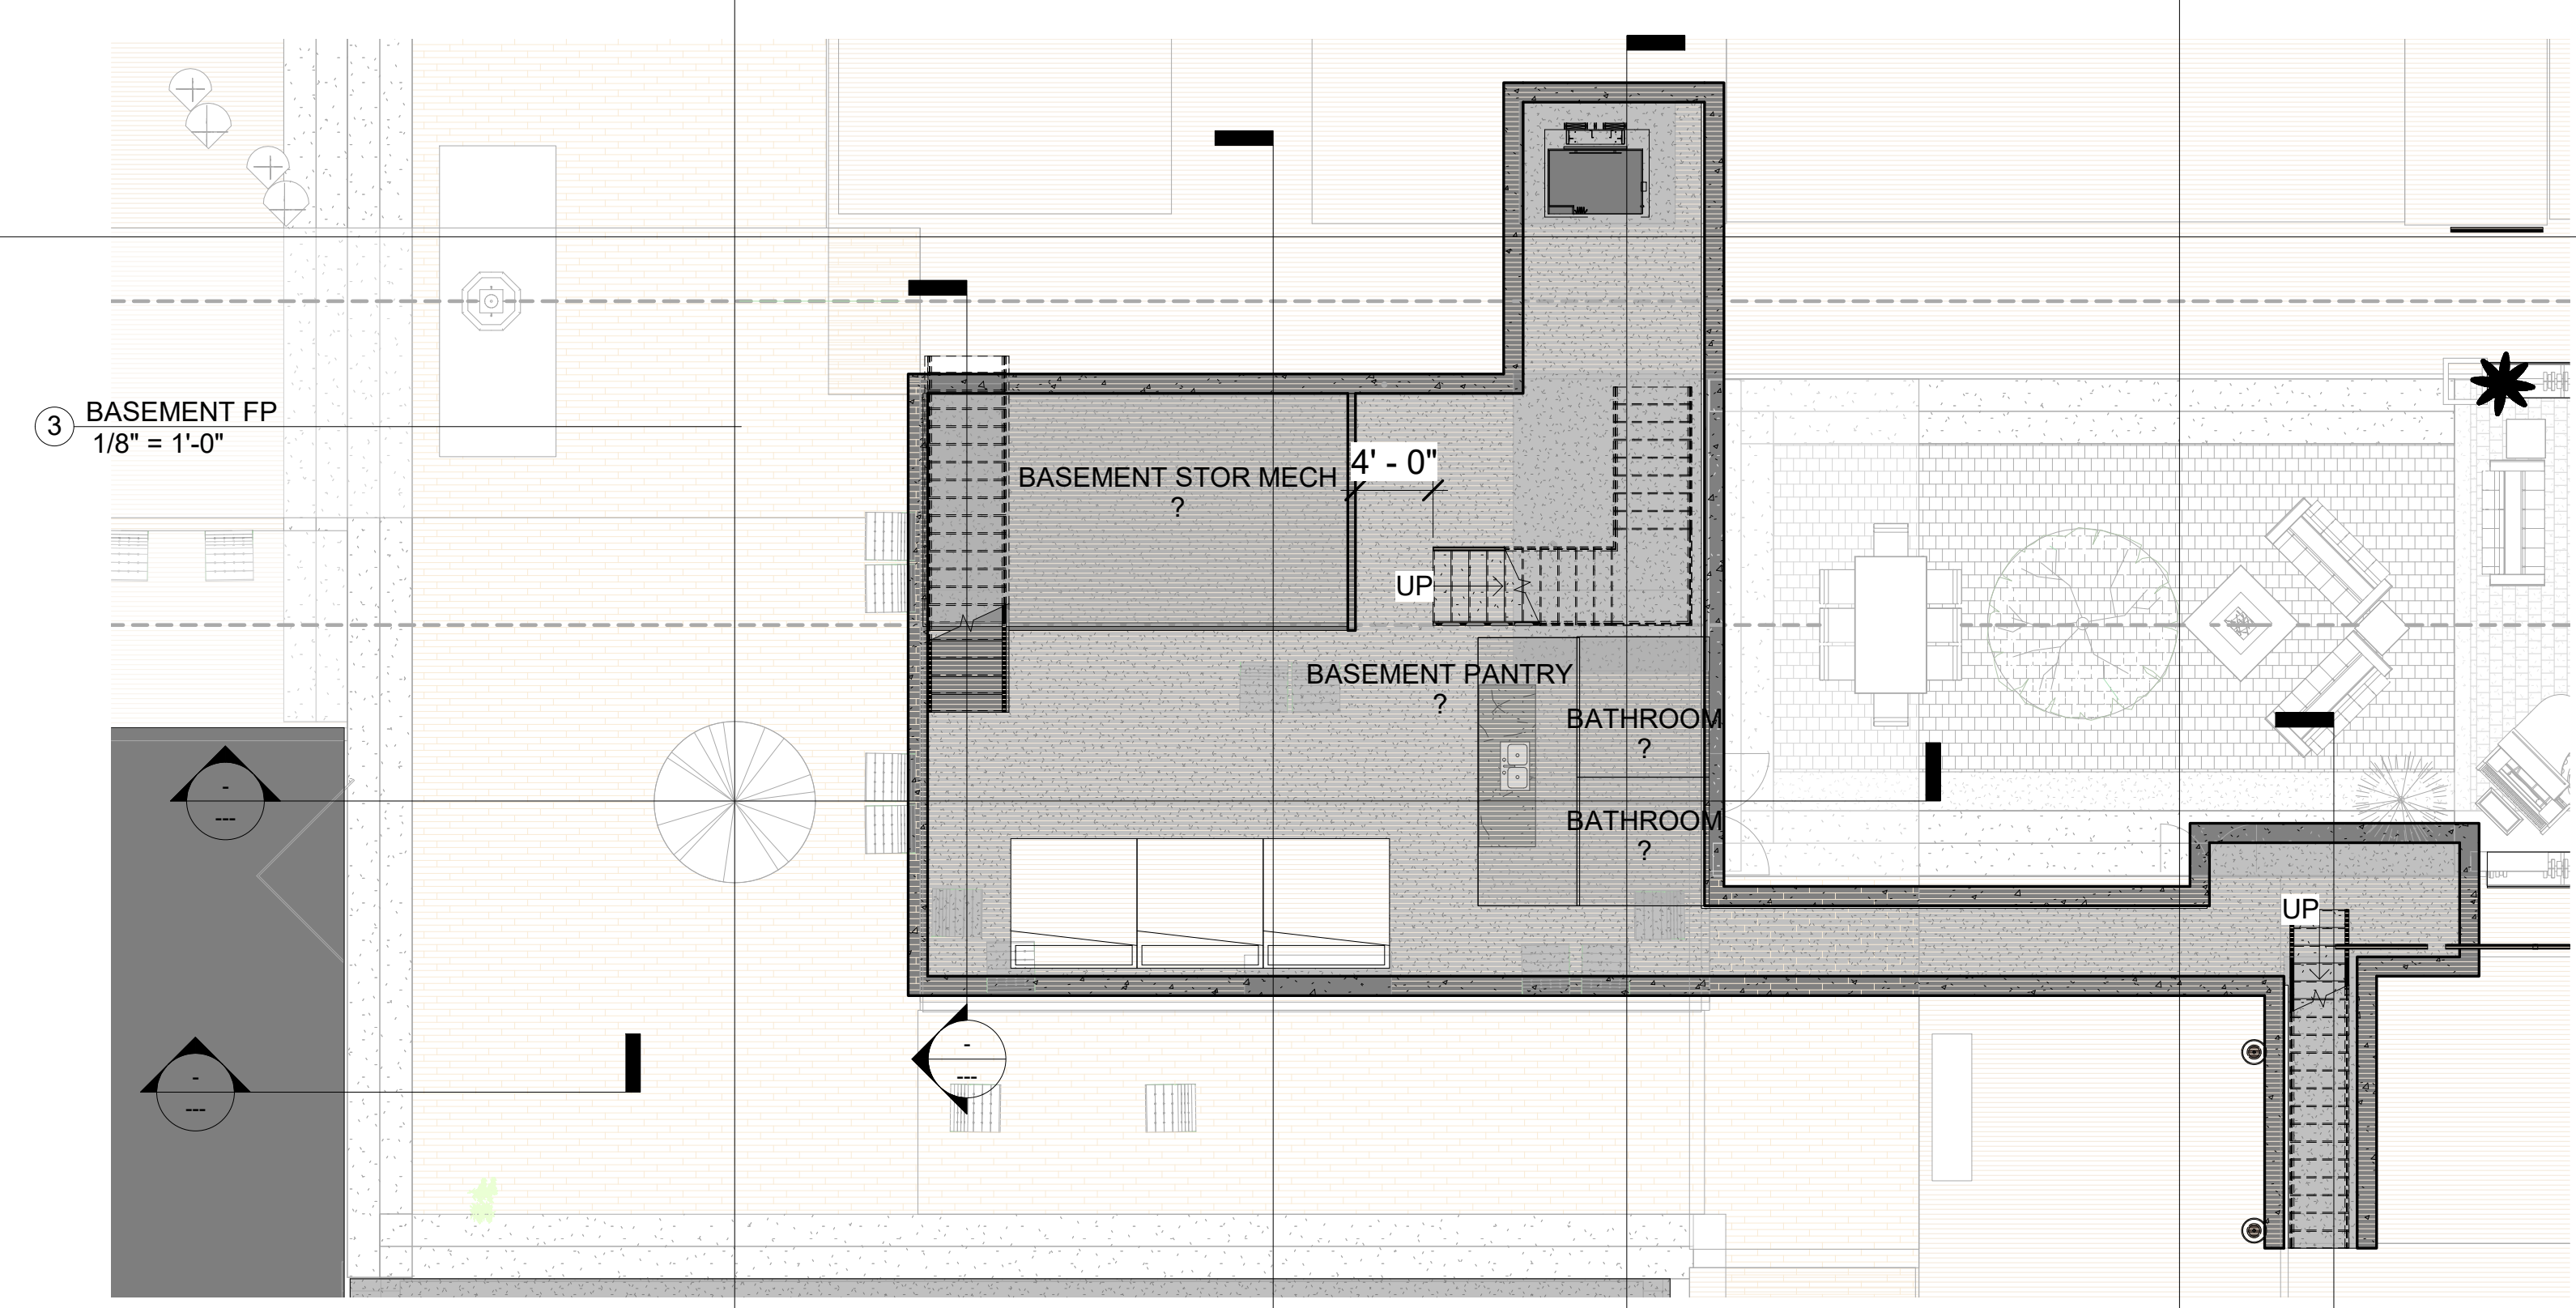

③ BASEMENT FP
1/8" = 1'-0"

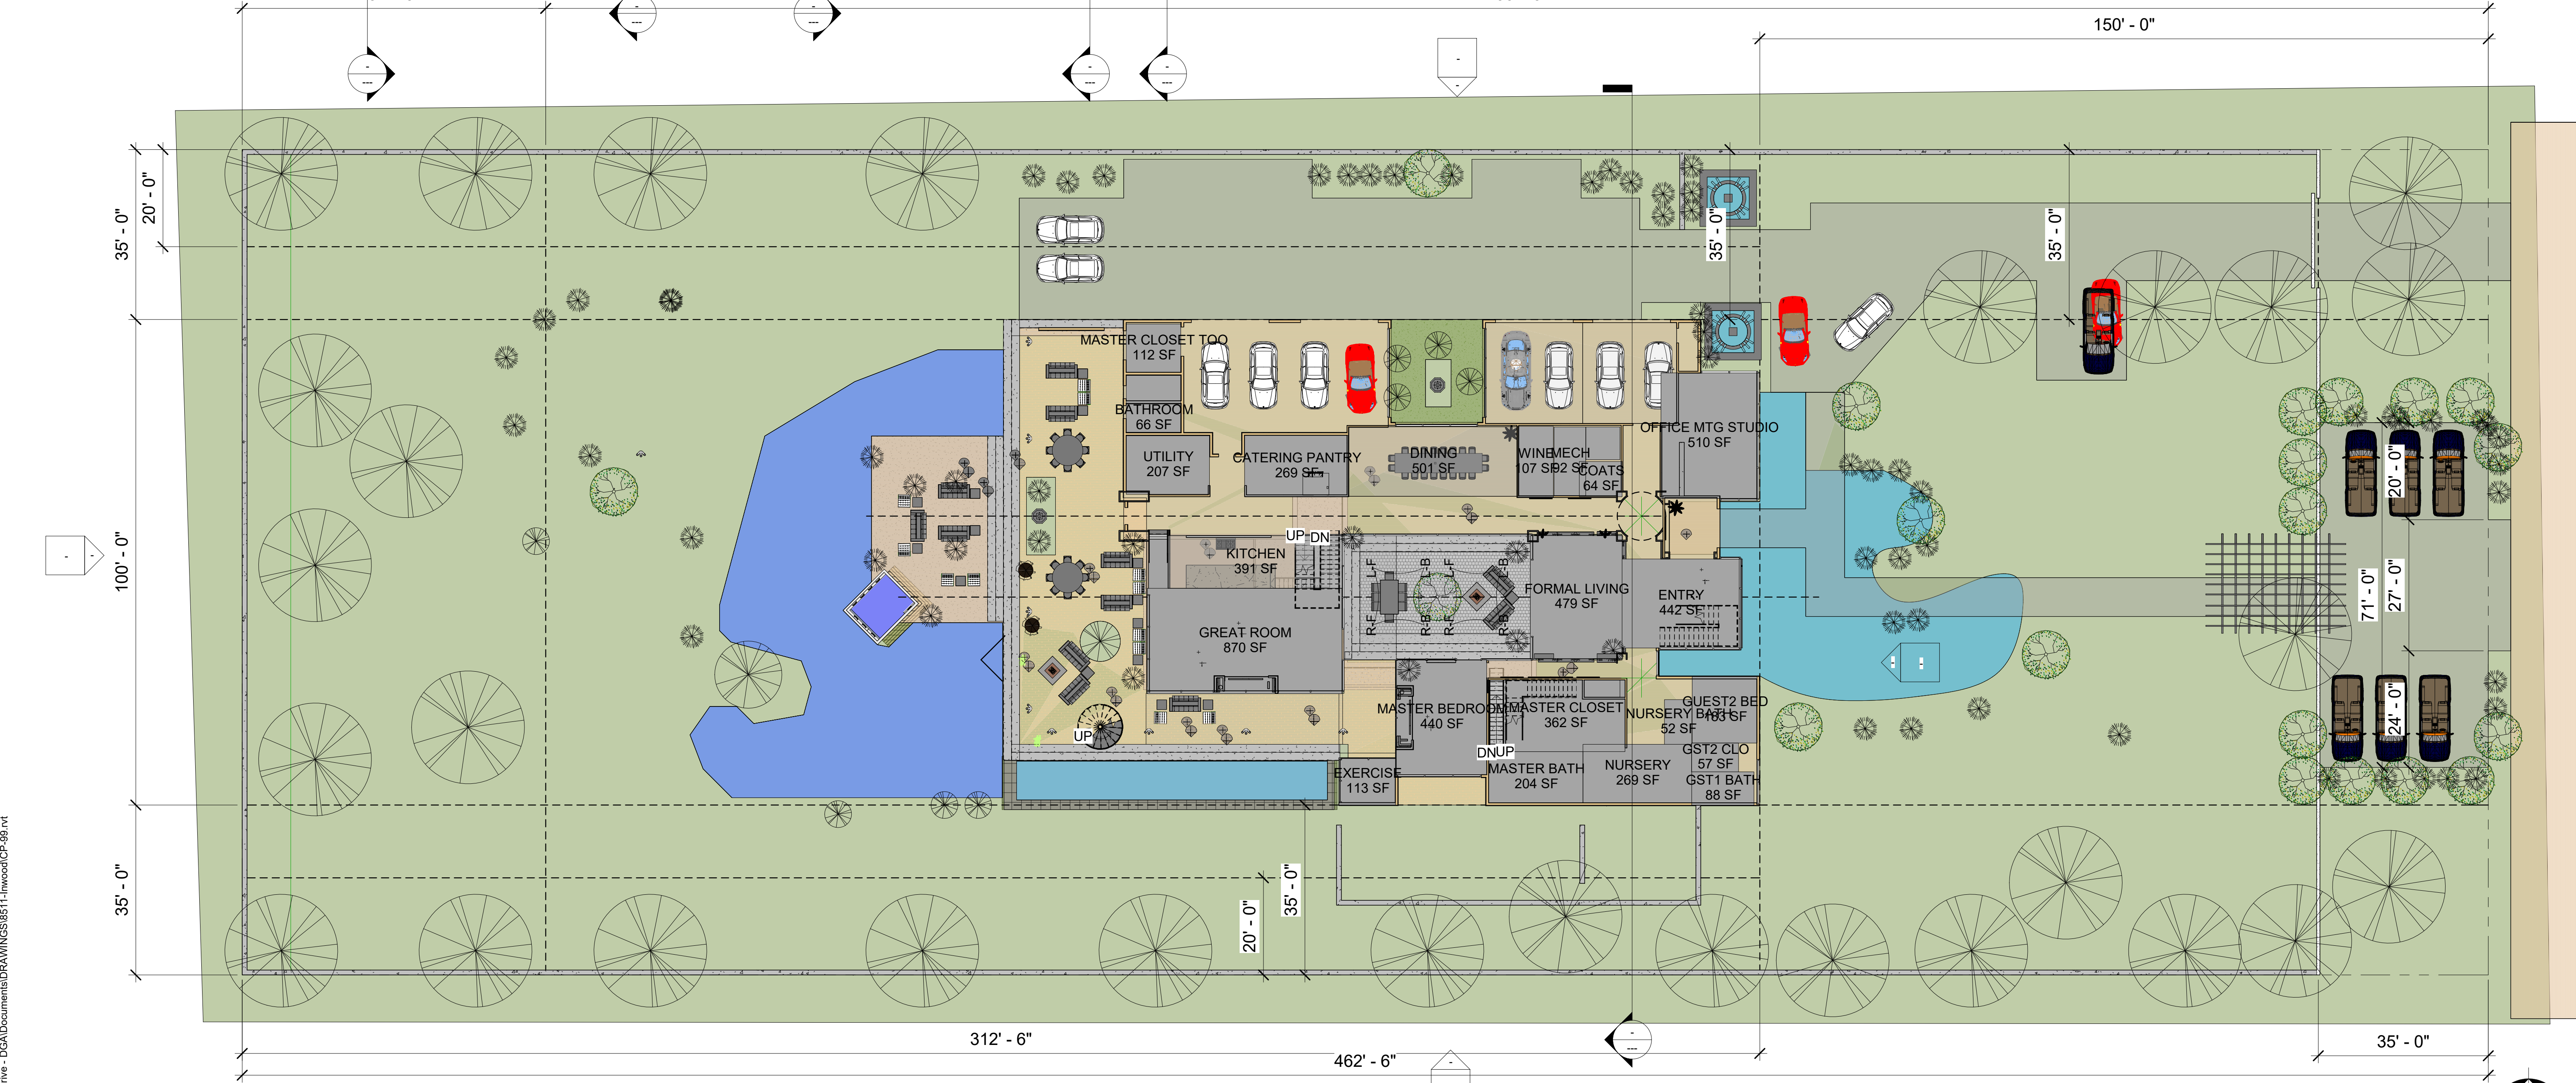

② ROOF
1" = 30'-0"