
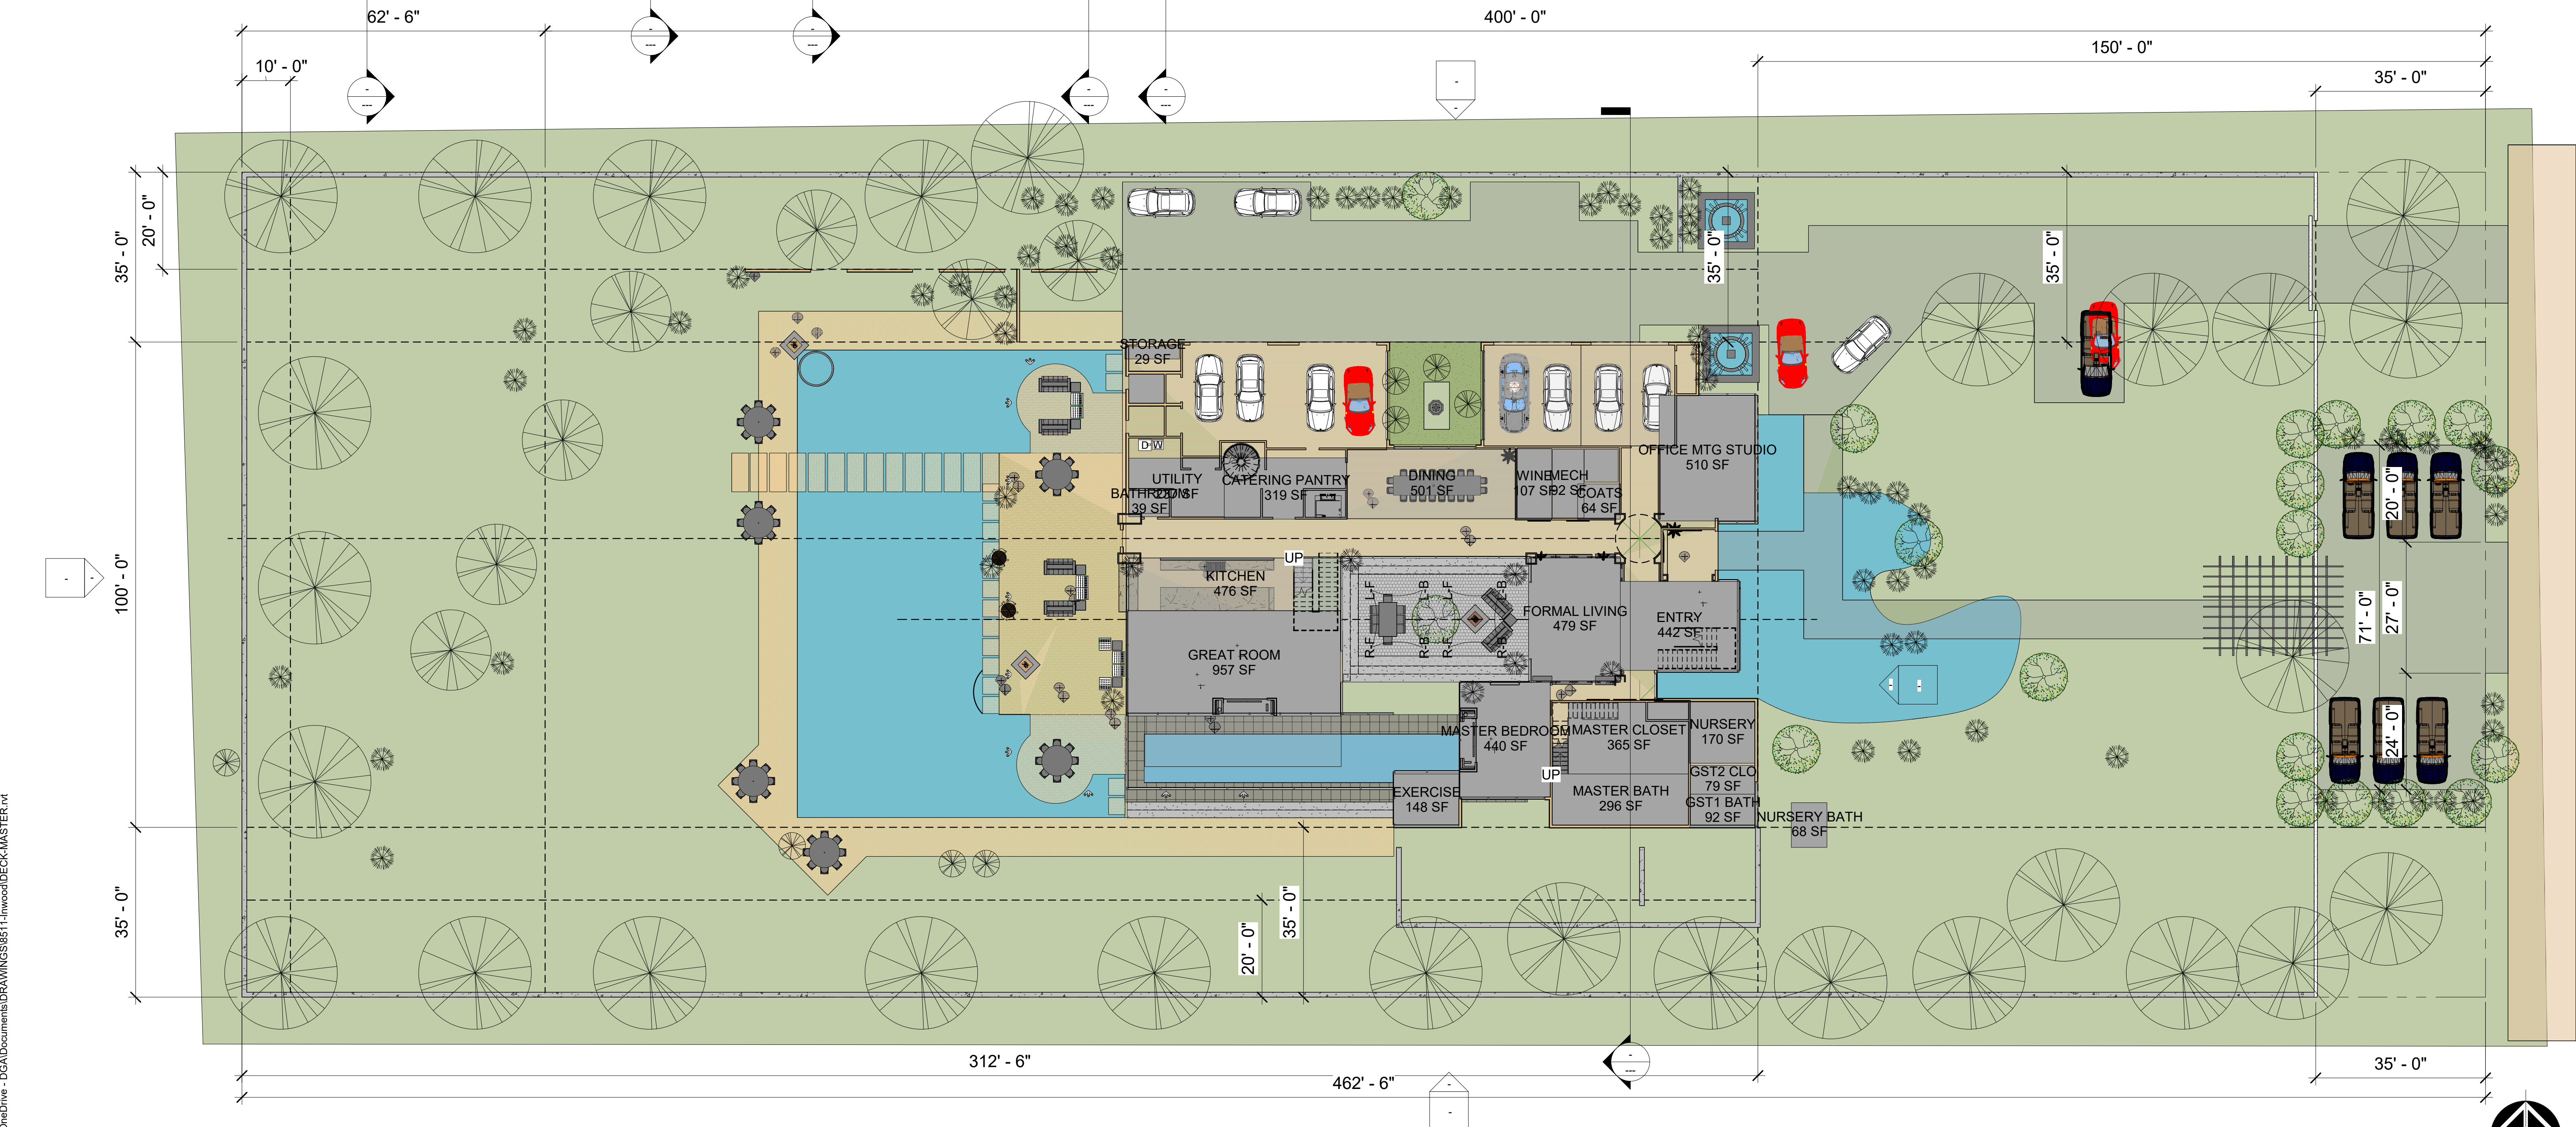


D:\OneDrive - DGA\Documents\DRAWINGS\9511-1\wood\DECK-MASTER.rvt

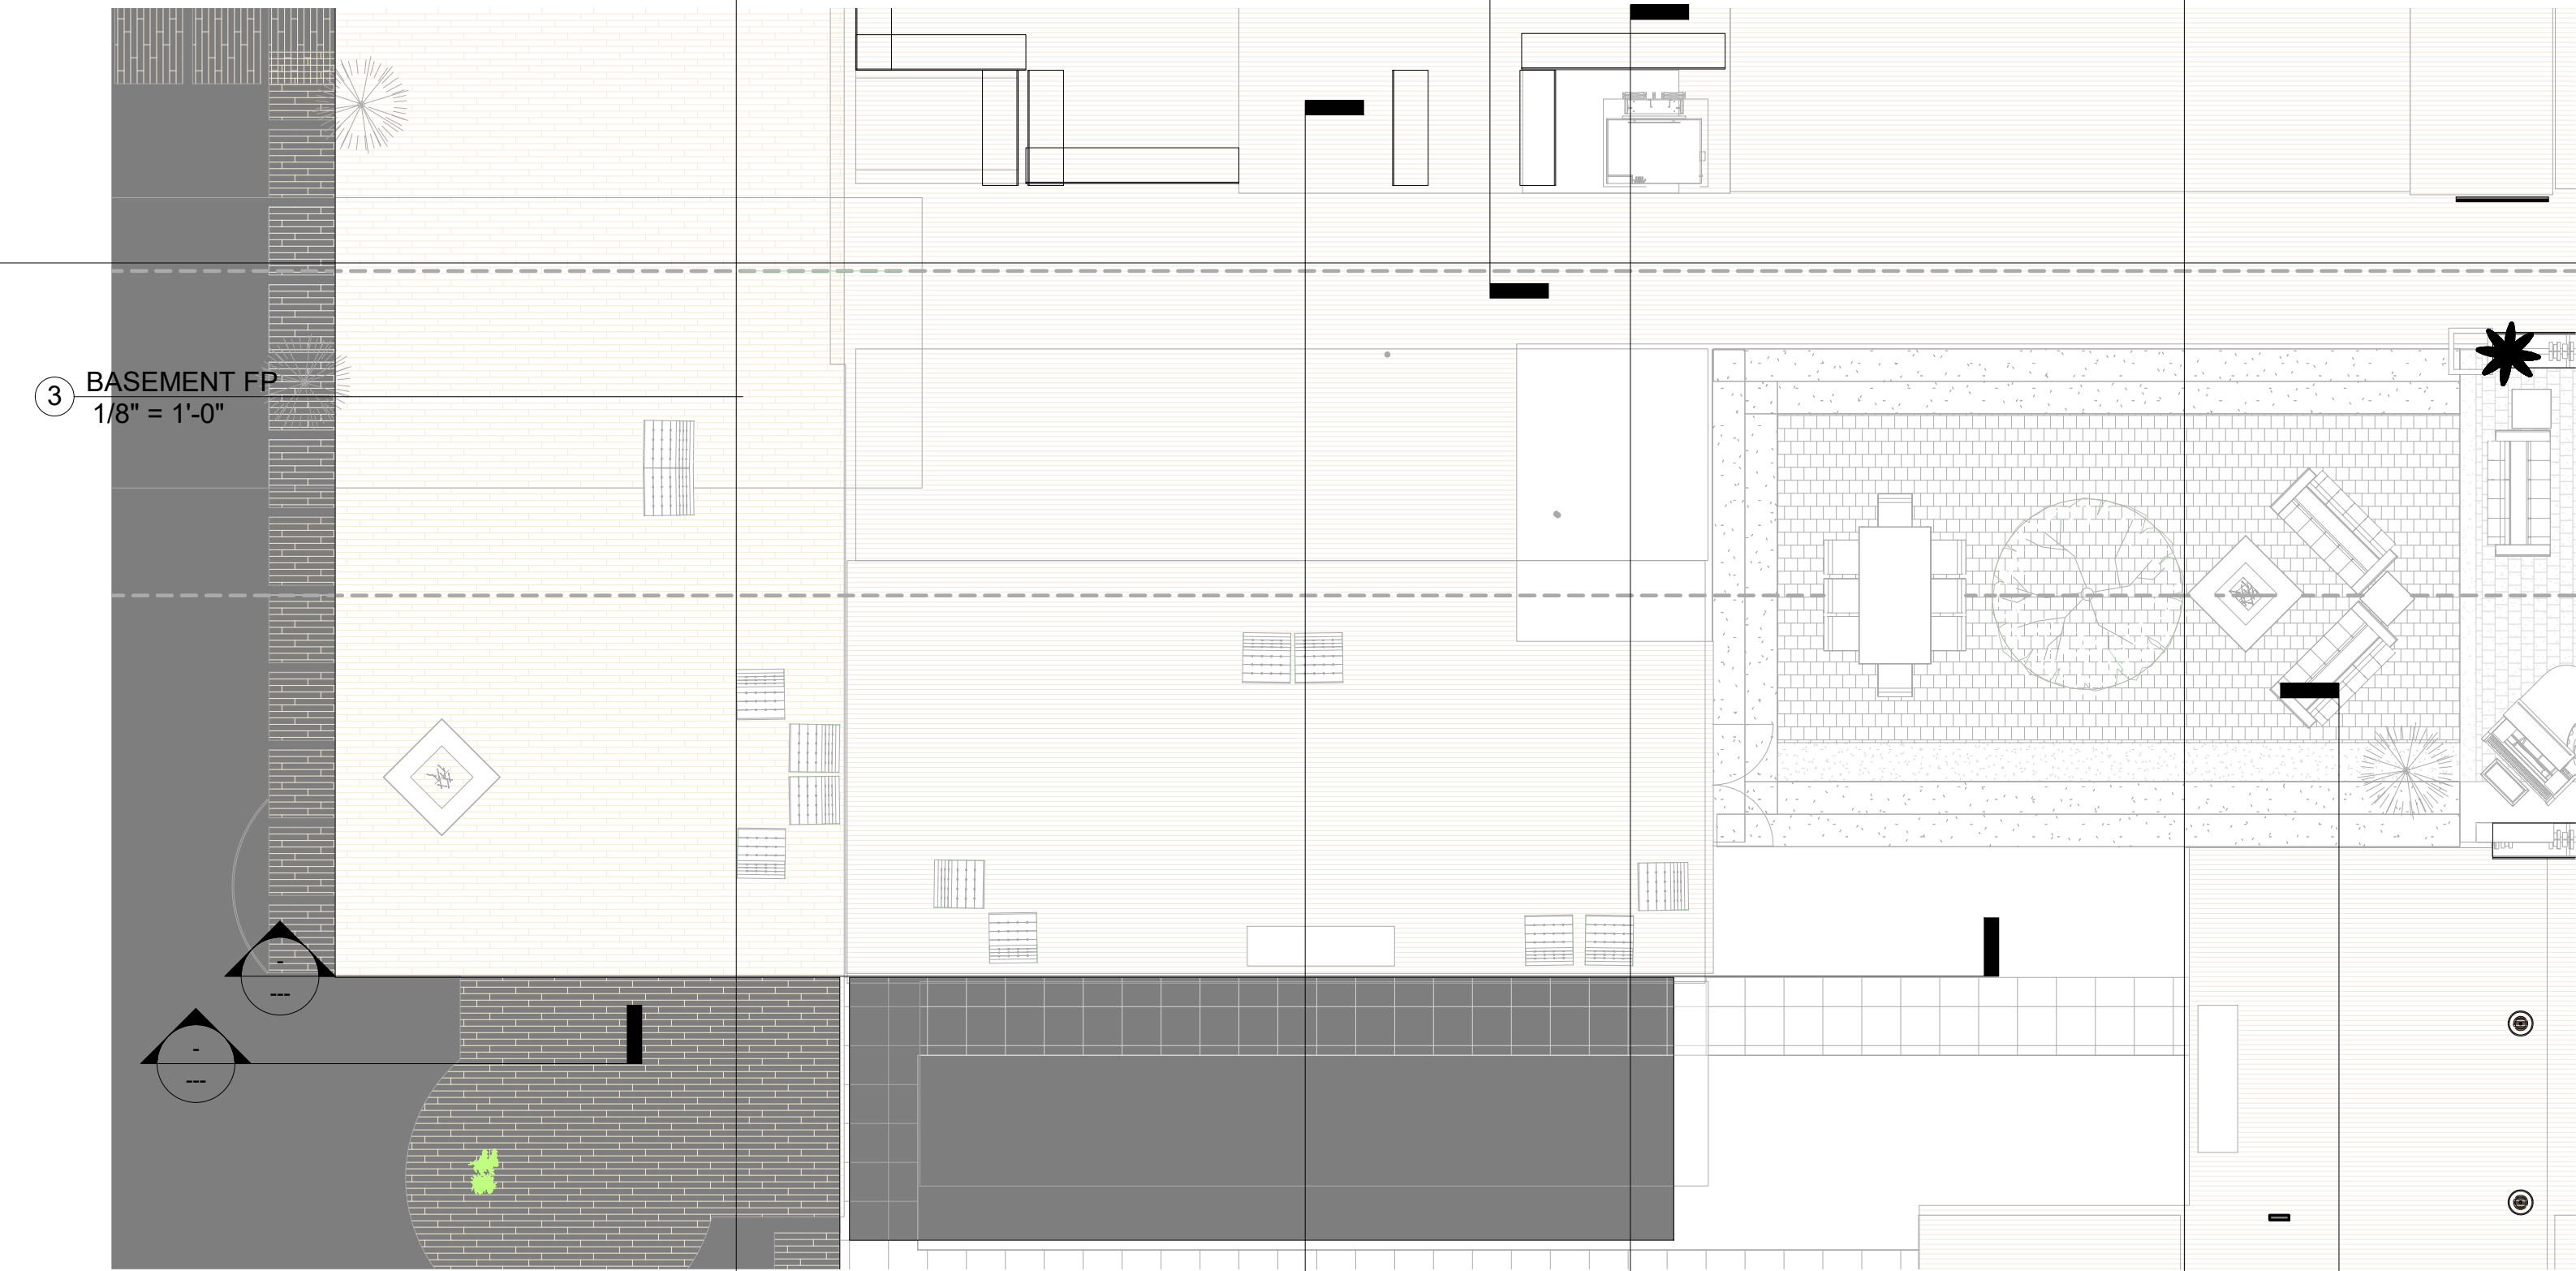

2 ROOF
1" = 30'-0"